



ARCHITECTS

4330 NORTH CAMPBELL AVE  
SUITE NO 268  
TUCSON, ARIZONA 85718

520.408.1044 TEL  
520.408.1170 FAX  
WSMARCH.COM WEB

COPYRIGHT BY WSM ARCHITECTS, INC. - 2020

PROJECT:

TUBAC  
FIRE STATION 1  
2227 EAST FRONTAGE ROAD  
TUBAC, ARIZONA

PHASE:

COMMITTEE  
REMODEL  
CONCEPTUAL  
OPTIONS

REVISIONS:

▲	
▲	
▲	
▲	
▲	
▲	

PROJECT NO.: 18-025

DRAWN: PDM

CHECKED: PDM

DATE: MAY 11 2020

PLOT DATE: 5/11/2020 3:32:44 PM

SHEET TITLE:

CONCEPT PLAN  
OPTION A

1/8"=1'-0"

SHEET NO.: . . . . .


. . . . .

. . . . .


. . . . .

. . . . .

A

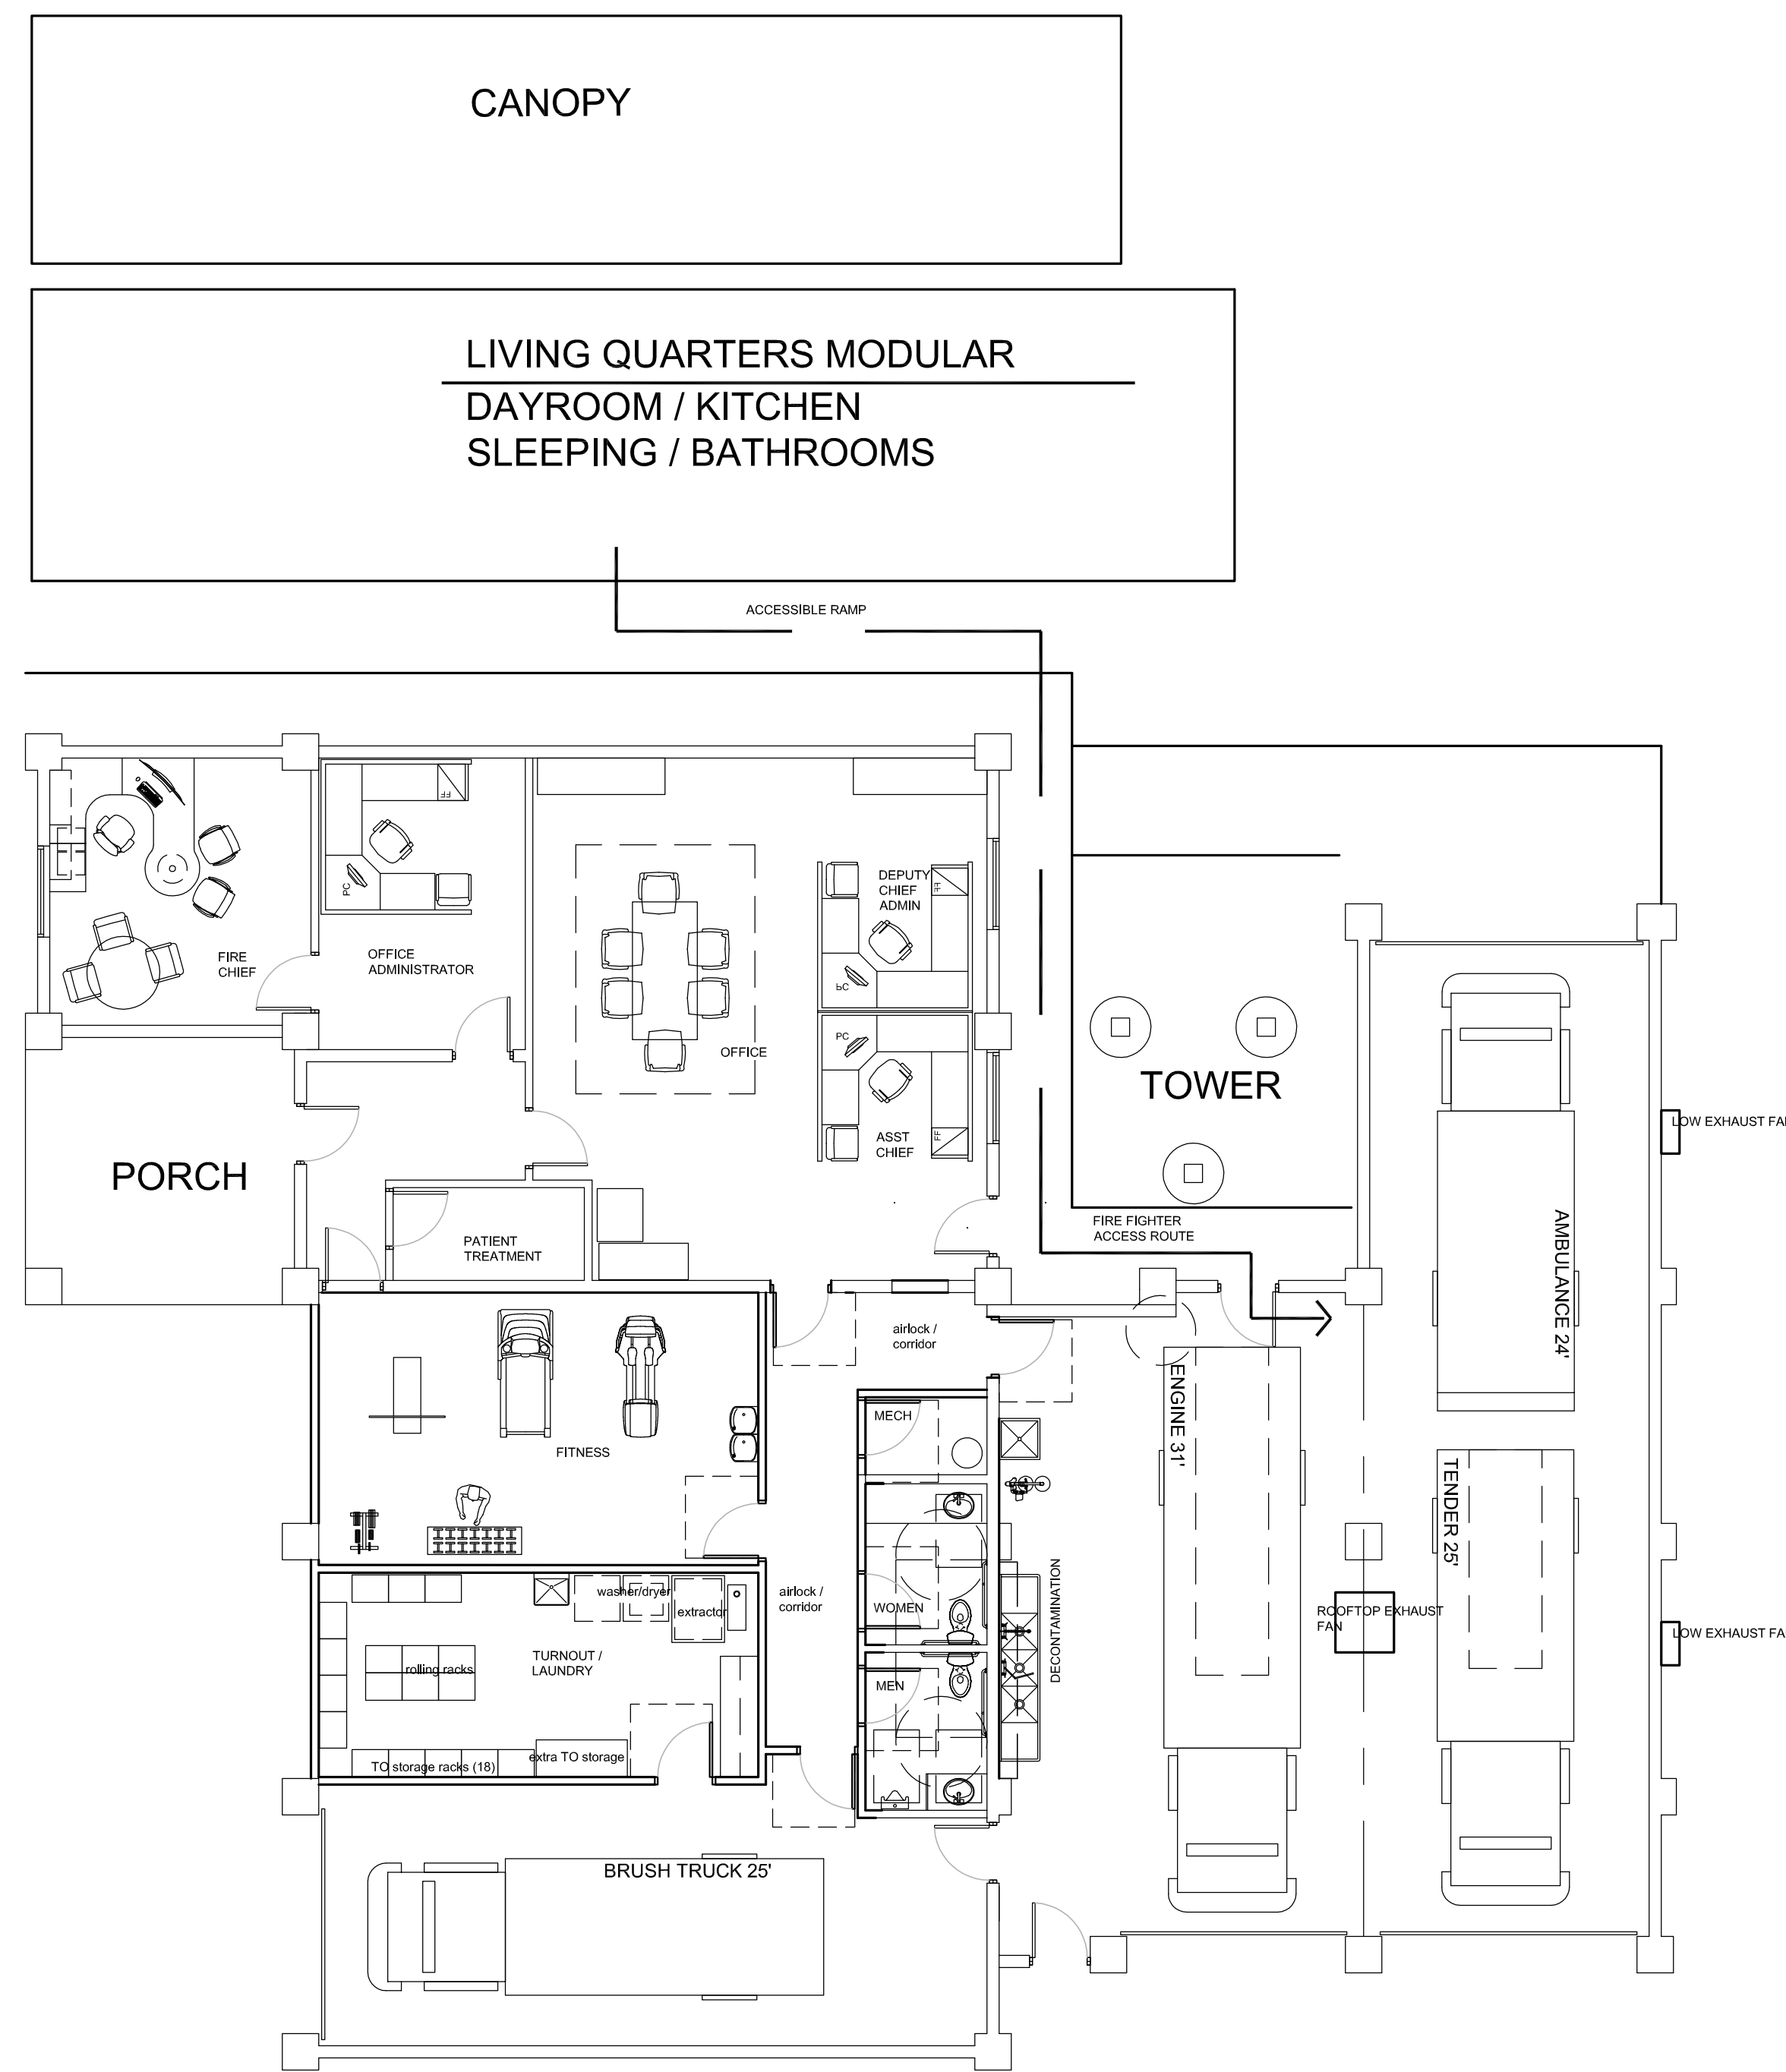

**OPTION A**  
 EXIST BUILDING = 4,942 GSF  
 ADMIN AREA = 1,448 SF  
 FIRE STATION REMODEL AREA = 1,820 SF

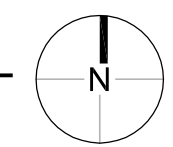

GAS

210.82

223.97'